
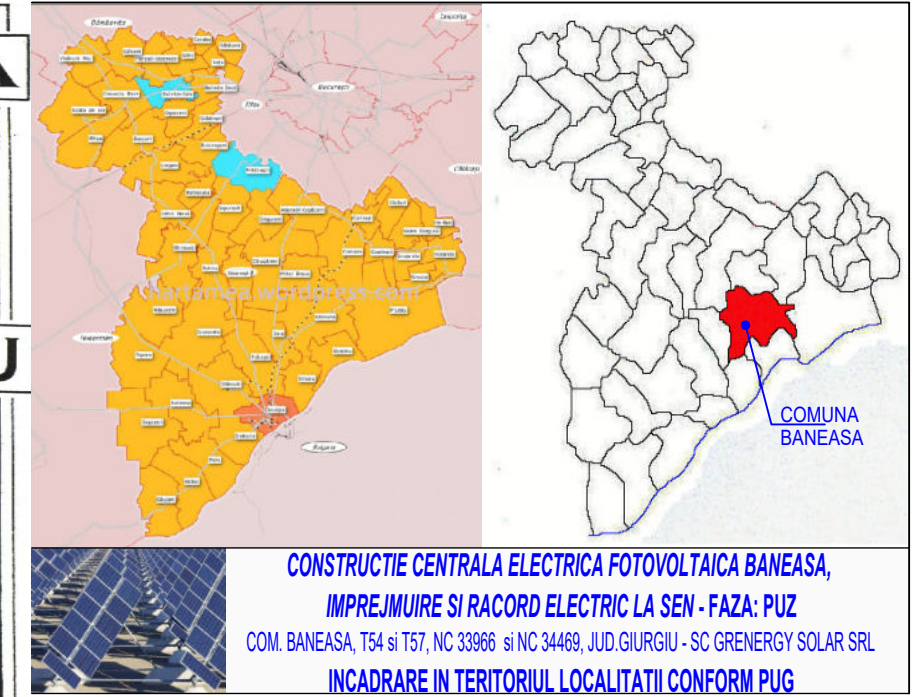


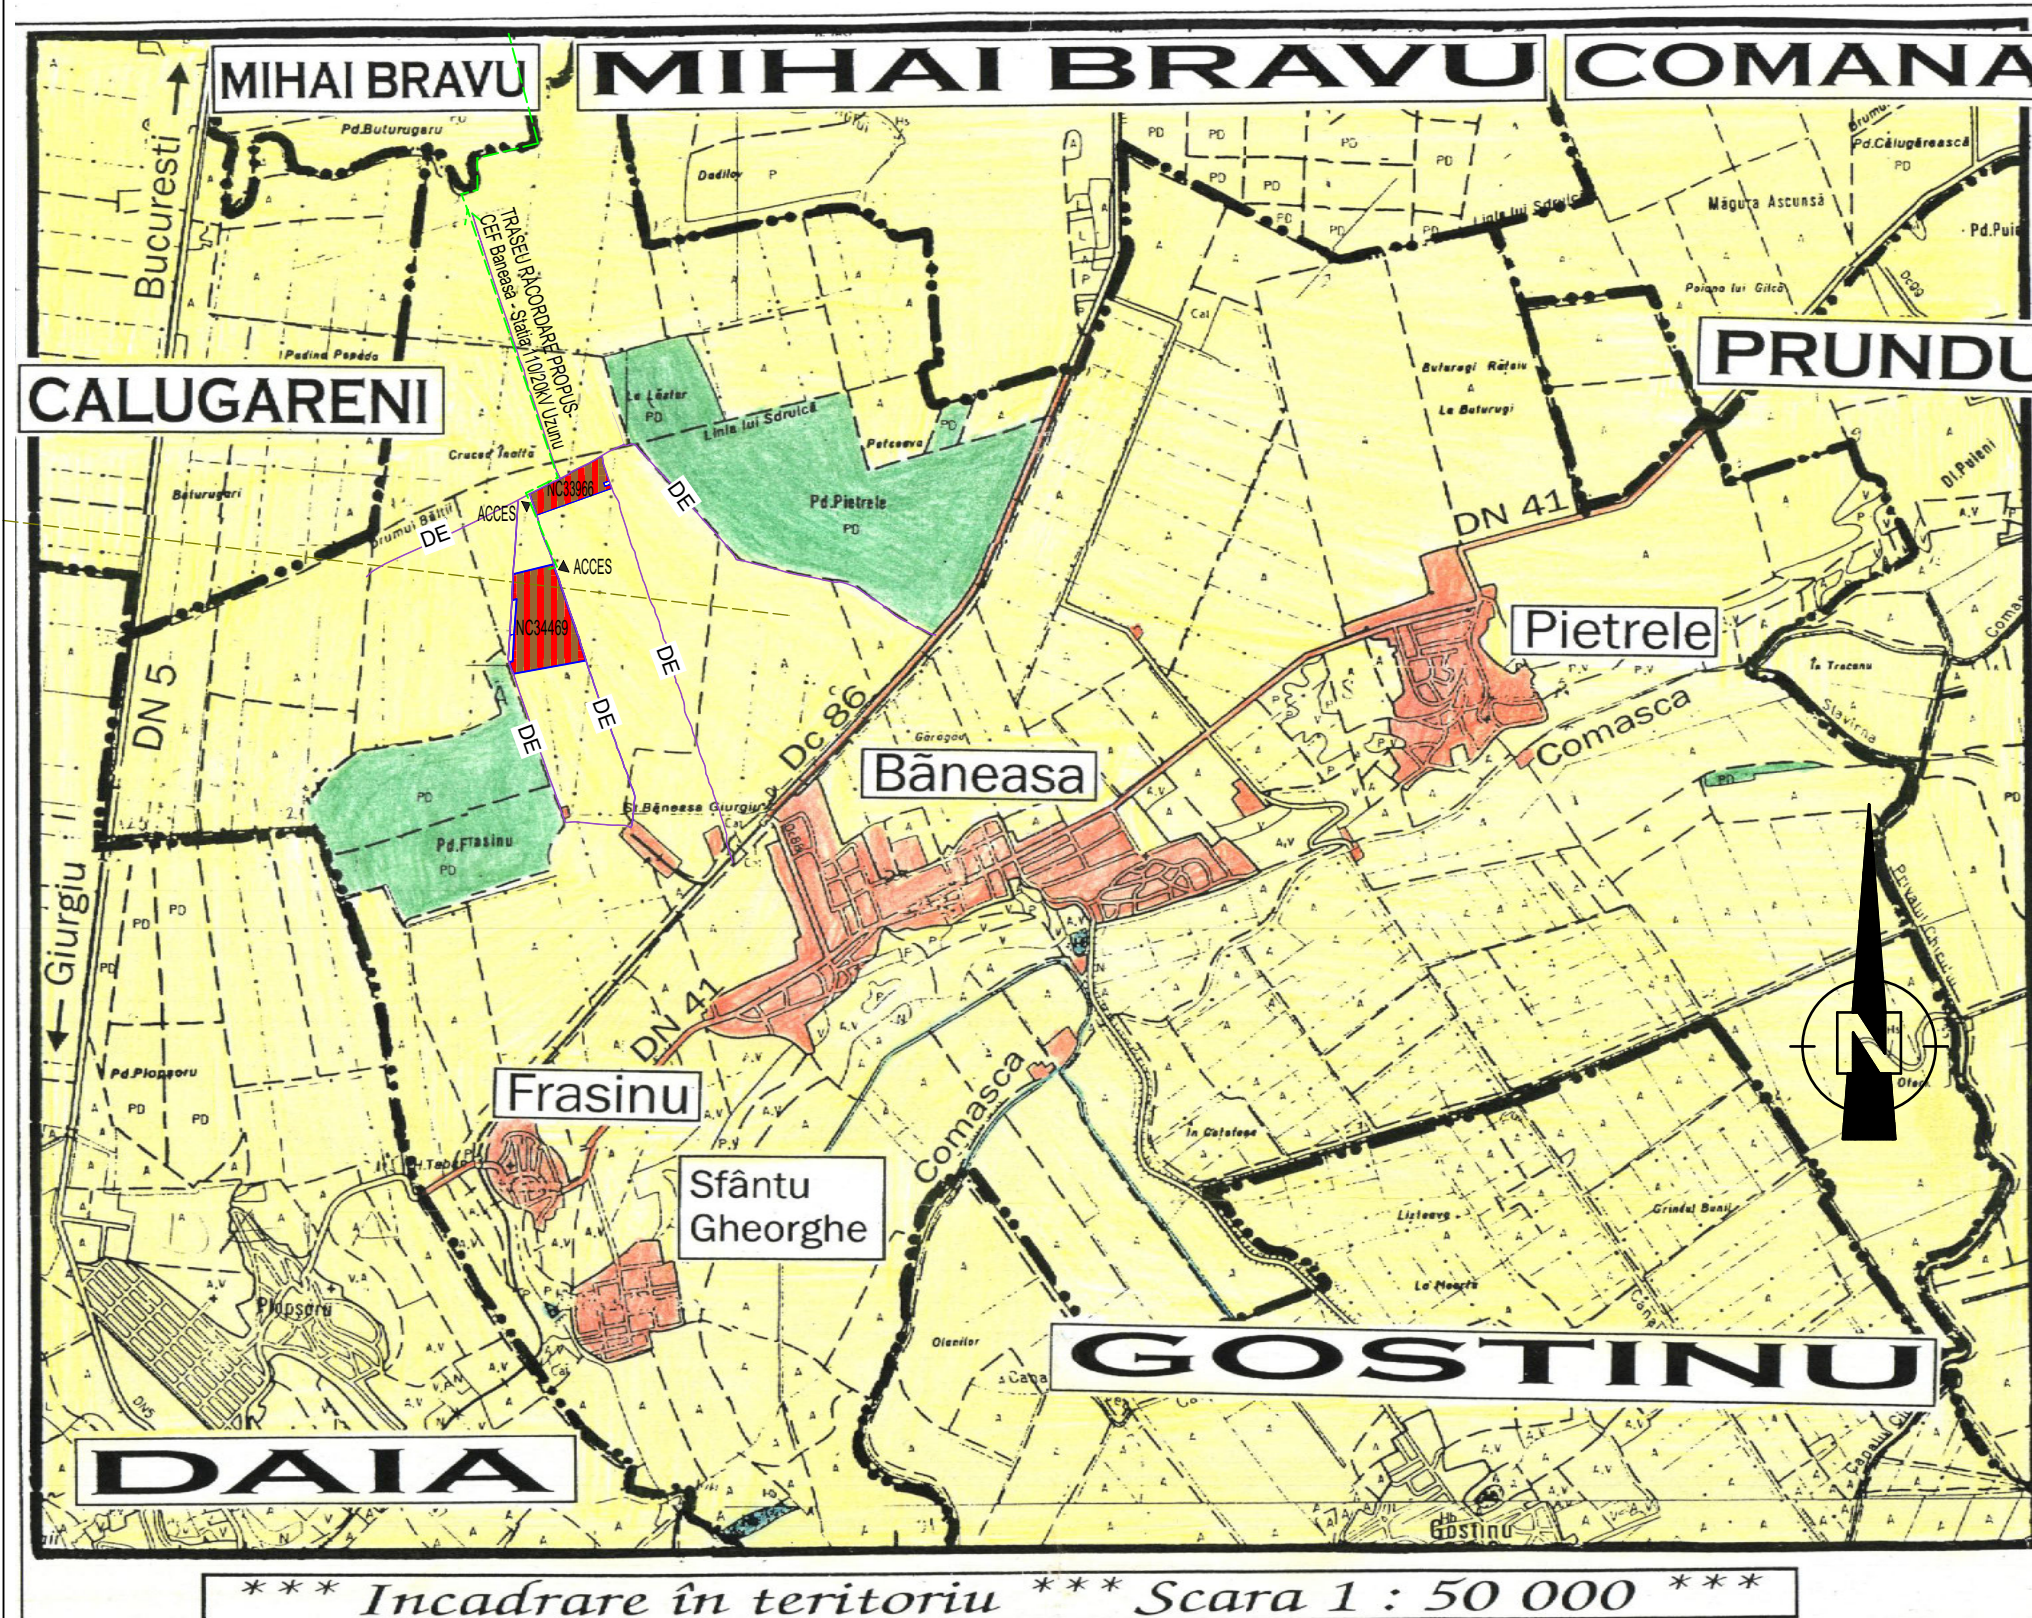

CONSTRUCTIE CENTRALA ELECTRICA FOTOVOLTAICA BANEASA, IMPREJMUIRE SI RACORD ELECTRIC LA SEN - FAZA: PUZ
COM. BANEASA, T54 si T57, NC 33966 si NC 34469, JUD. GIURGIU - SC GREENERGY SOLAR SRL
INCADRARE IN TERITORIUL LOCALITATII CONFORM PUG

LEGENDA

- LIMITA UAT-uri Localitati
- TEREN ARABIL
- TERENURI IN INTRAVILANUL LOCALITATII
- PADURE
- TEREN STUDIAT-extravilan agricol-propunere introducere in intravilan
INCINTA A - NC 33966, S = 145383 mp, INCINTA B- NC 34469, S = 381819 mp
- TRASEU RACORDARE PROPUS- CEF Baneasa - Statia 110/20kV Uzunu
- Conducta TRANSGAZ - Tarmul Marii Neagre - Podisor - diam. 1.0 m -PROIECT
Culoar protectie conform Ordin ANRE 118/2013 :
- 6.0 M constructii usoare, fara fundatii, altele decat cladirile destinate a fi ocupate de oameni
- 20.0 M - statii electrice si posturi de transformare a energiei electrice
- DE - DRUMURI DE EXPLOATARE

Proiectant general: SC PROCIVIL SRL				Beneficiar: SC GREENERGY SOLAR SRL		Proiect: 148/2022
Proiectant de specialitate: SC XLINE BIROU DE ARHITECTURA SRL				Titlu proiect: Construire Centrala Electrica Fotovoltaica Baneasa, imprejmuire si racord electric la S.E.N , jud. Giurgiu		
specificatie	nume	semnatura	scara	Adresa:COM. BANEASA, SAT BANEASA, T57, NC 34469 si T54, NC 33966, JUD. GIURGIU Titlu plansa: INCADRAREA IN TERITORIUL LOCALITATII CONFORM PUG		FAZA: PUZ
sef proiect	arh. D.L. Datcu					
proiectat	arh. D.G. Datcu		Data oct 2022			Plansa: U1
desenat	arh. D.G. Datcu					
verificat	ing. N. Negoita					